




ACADEMIC & HOSTEL BLOCK

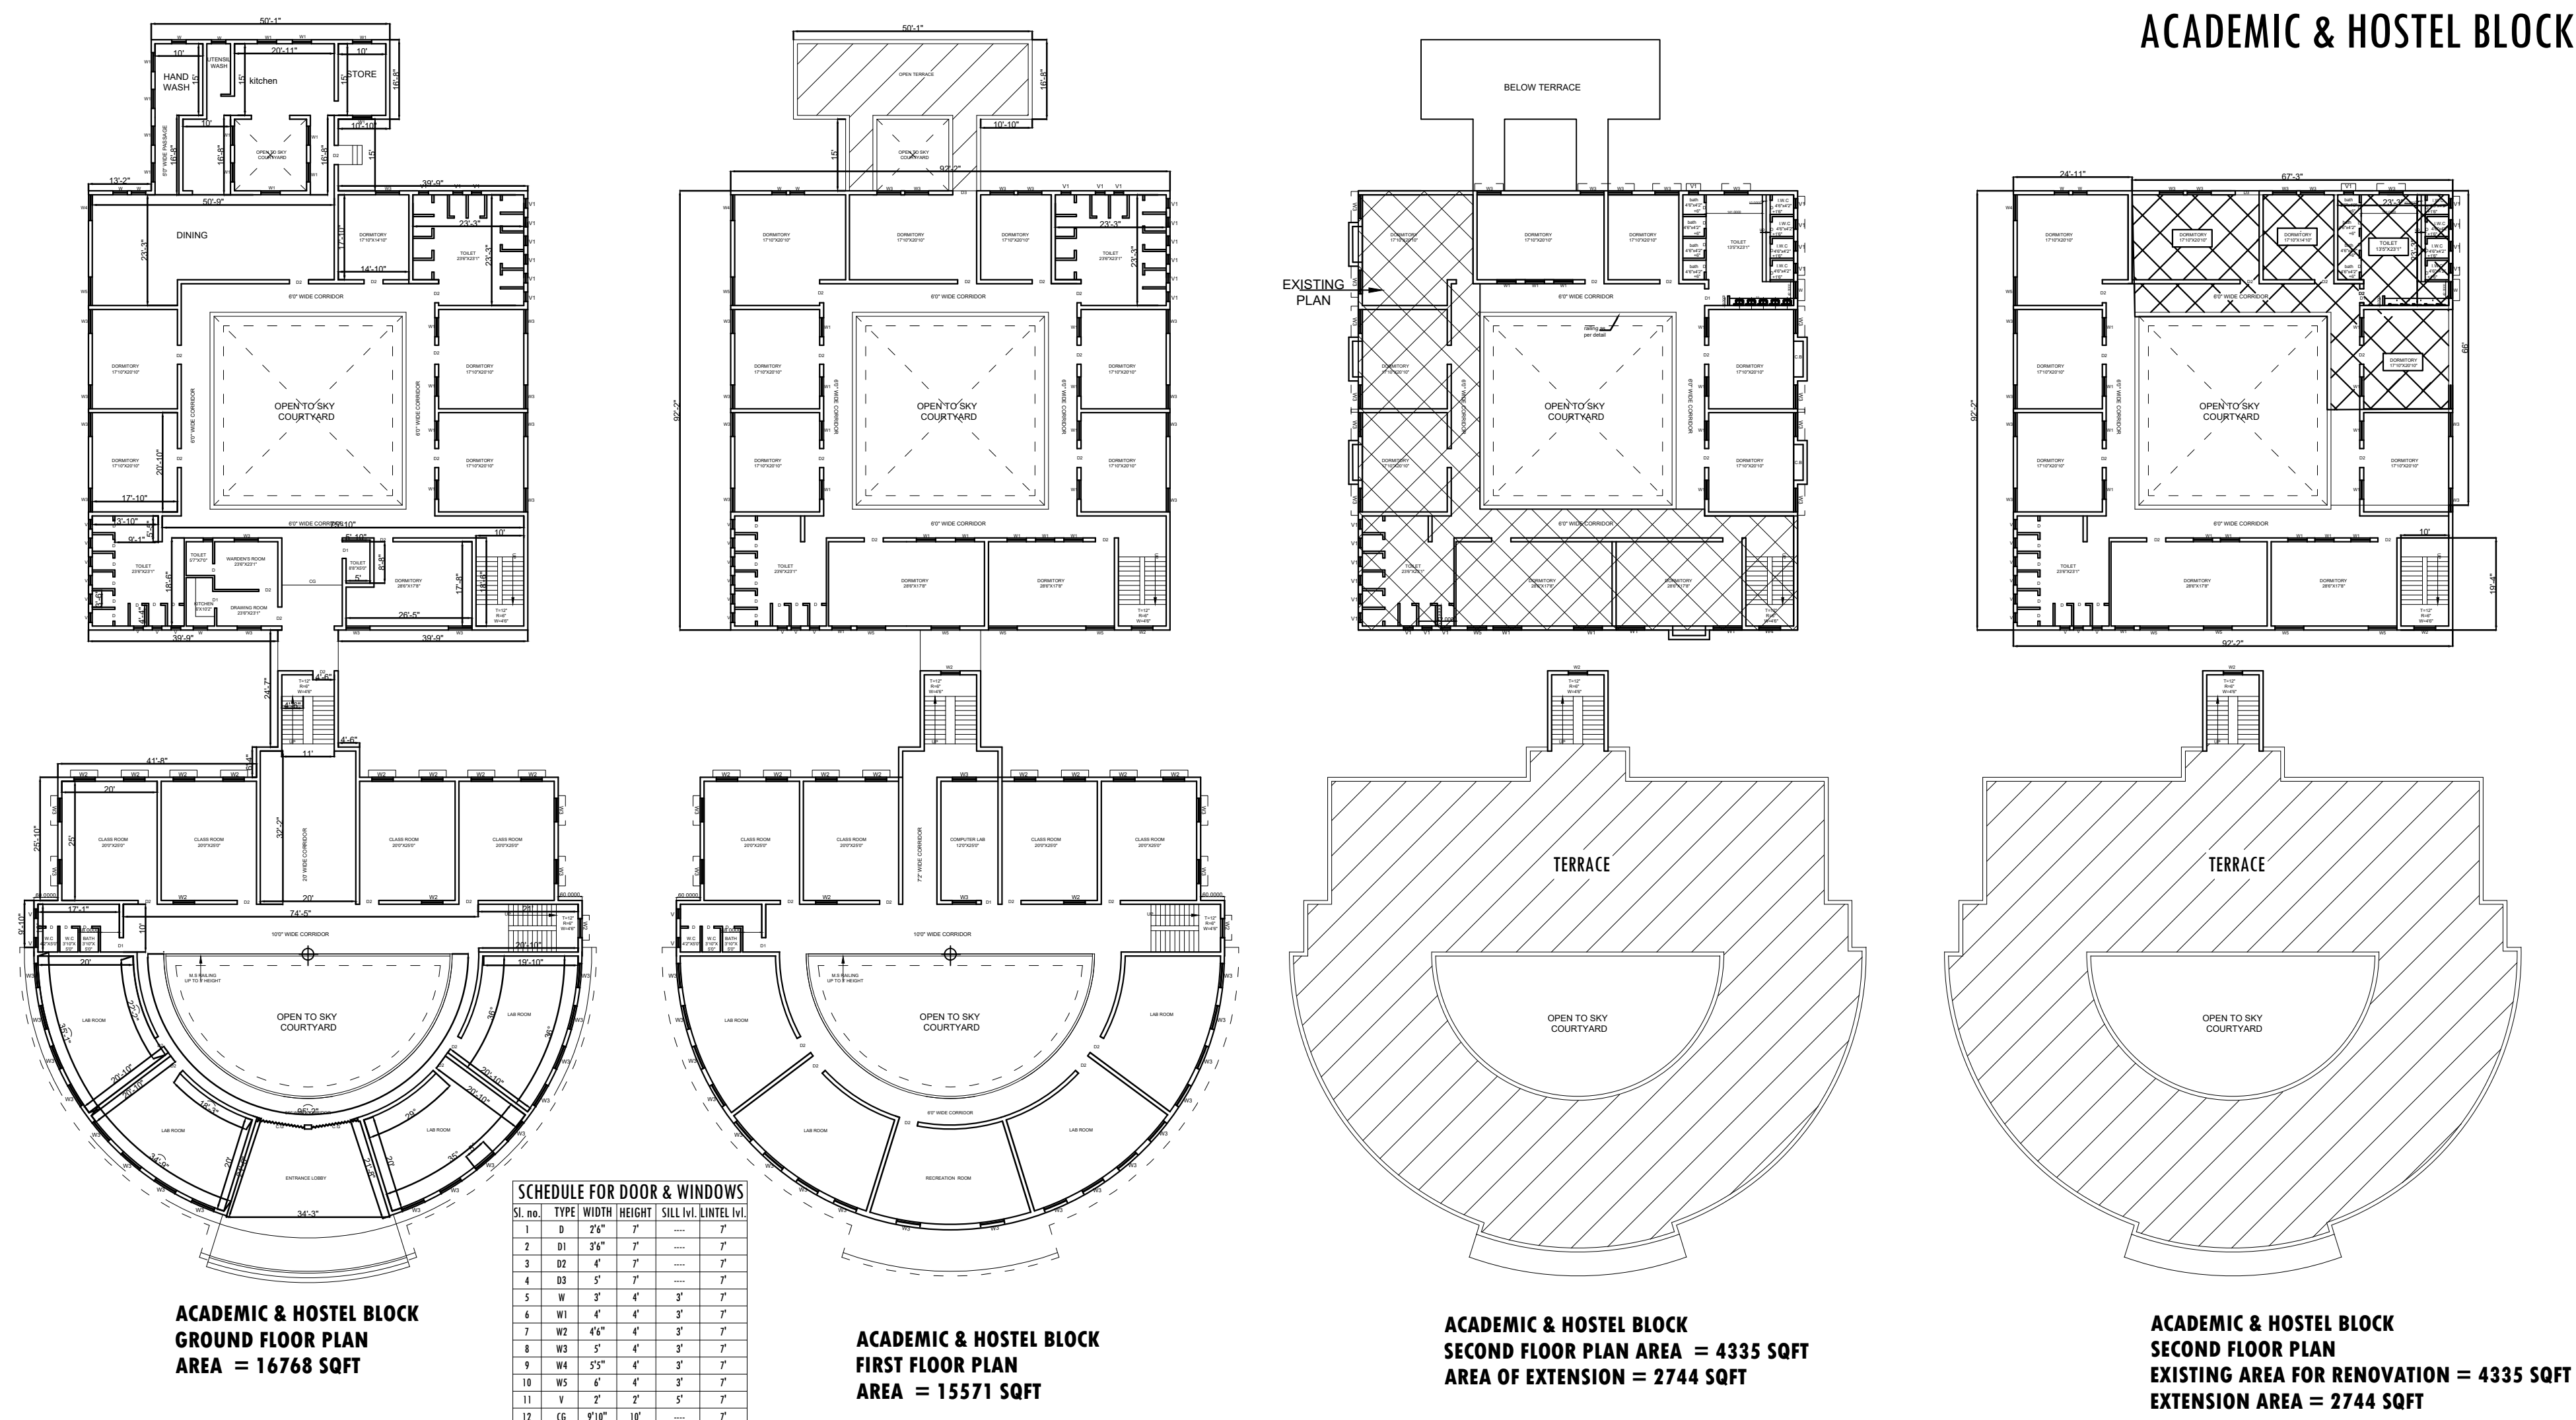









PROPOSED 100 BEDDED HOSTEL

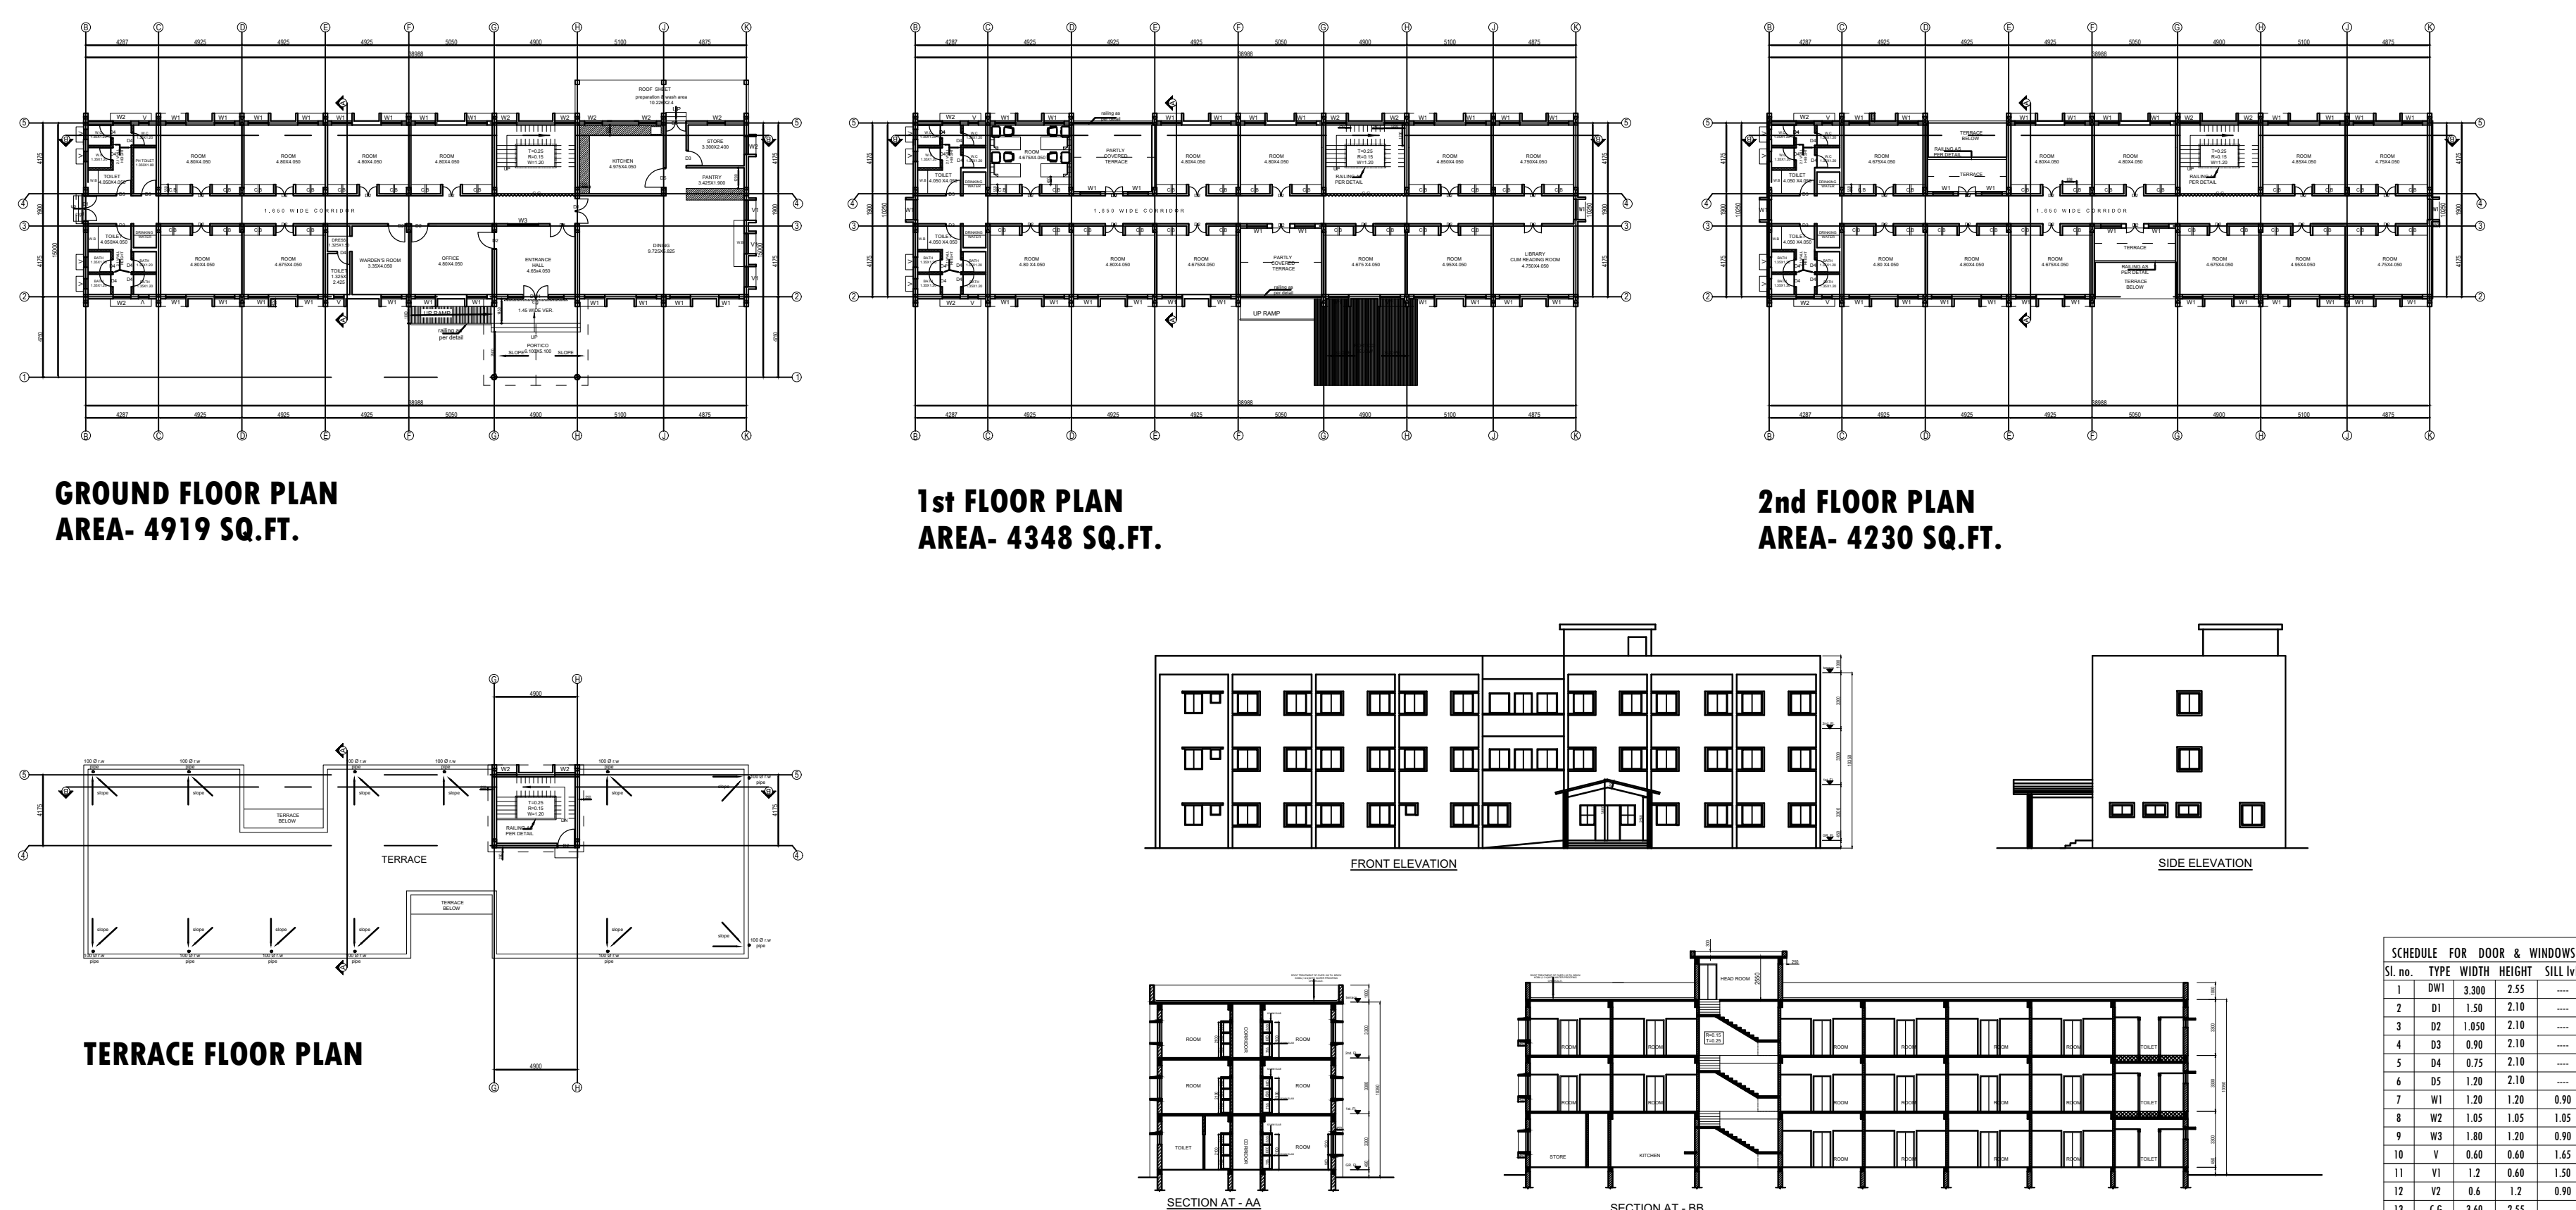

EXISTING STAFF QUARTER

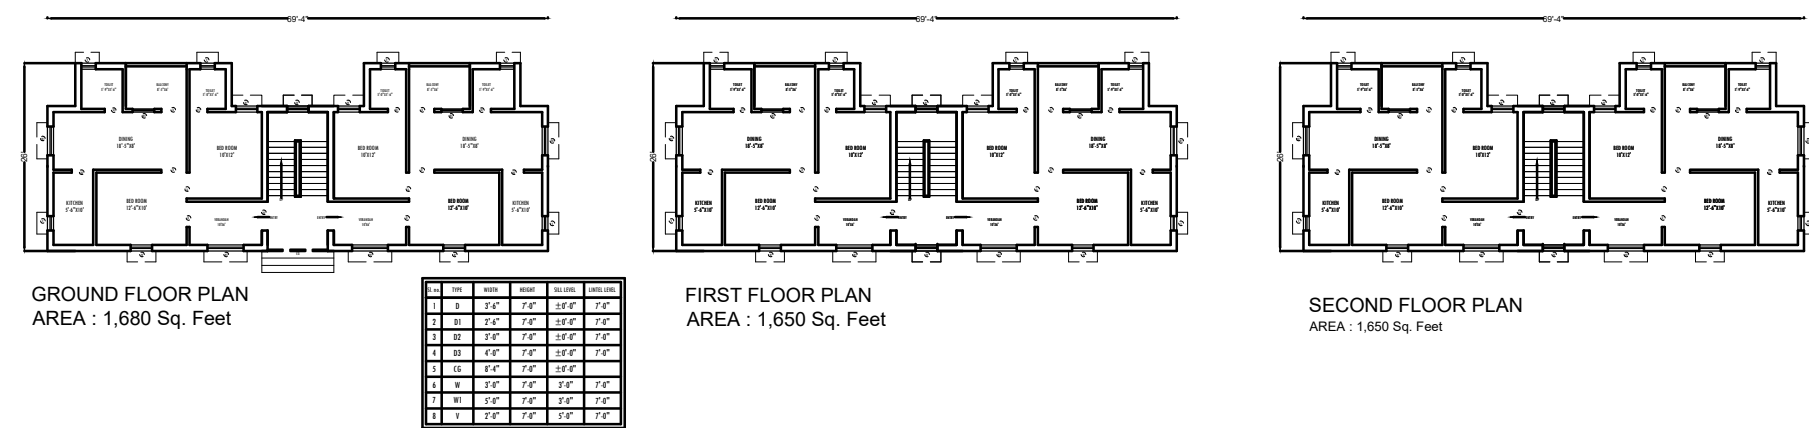

MAIN GATE

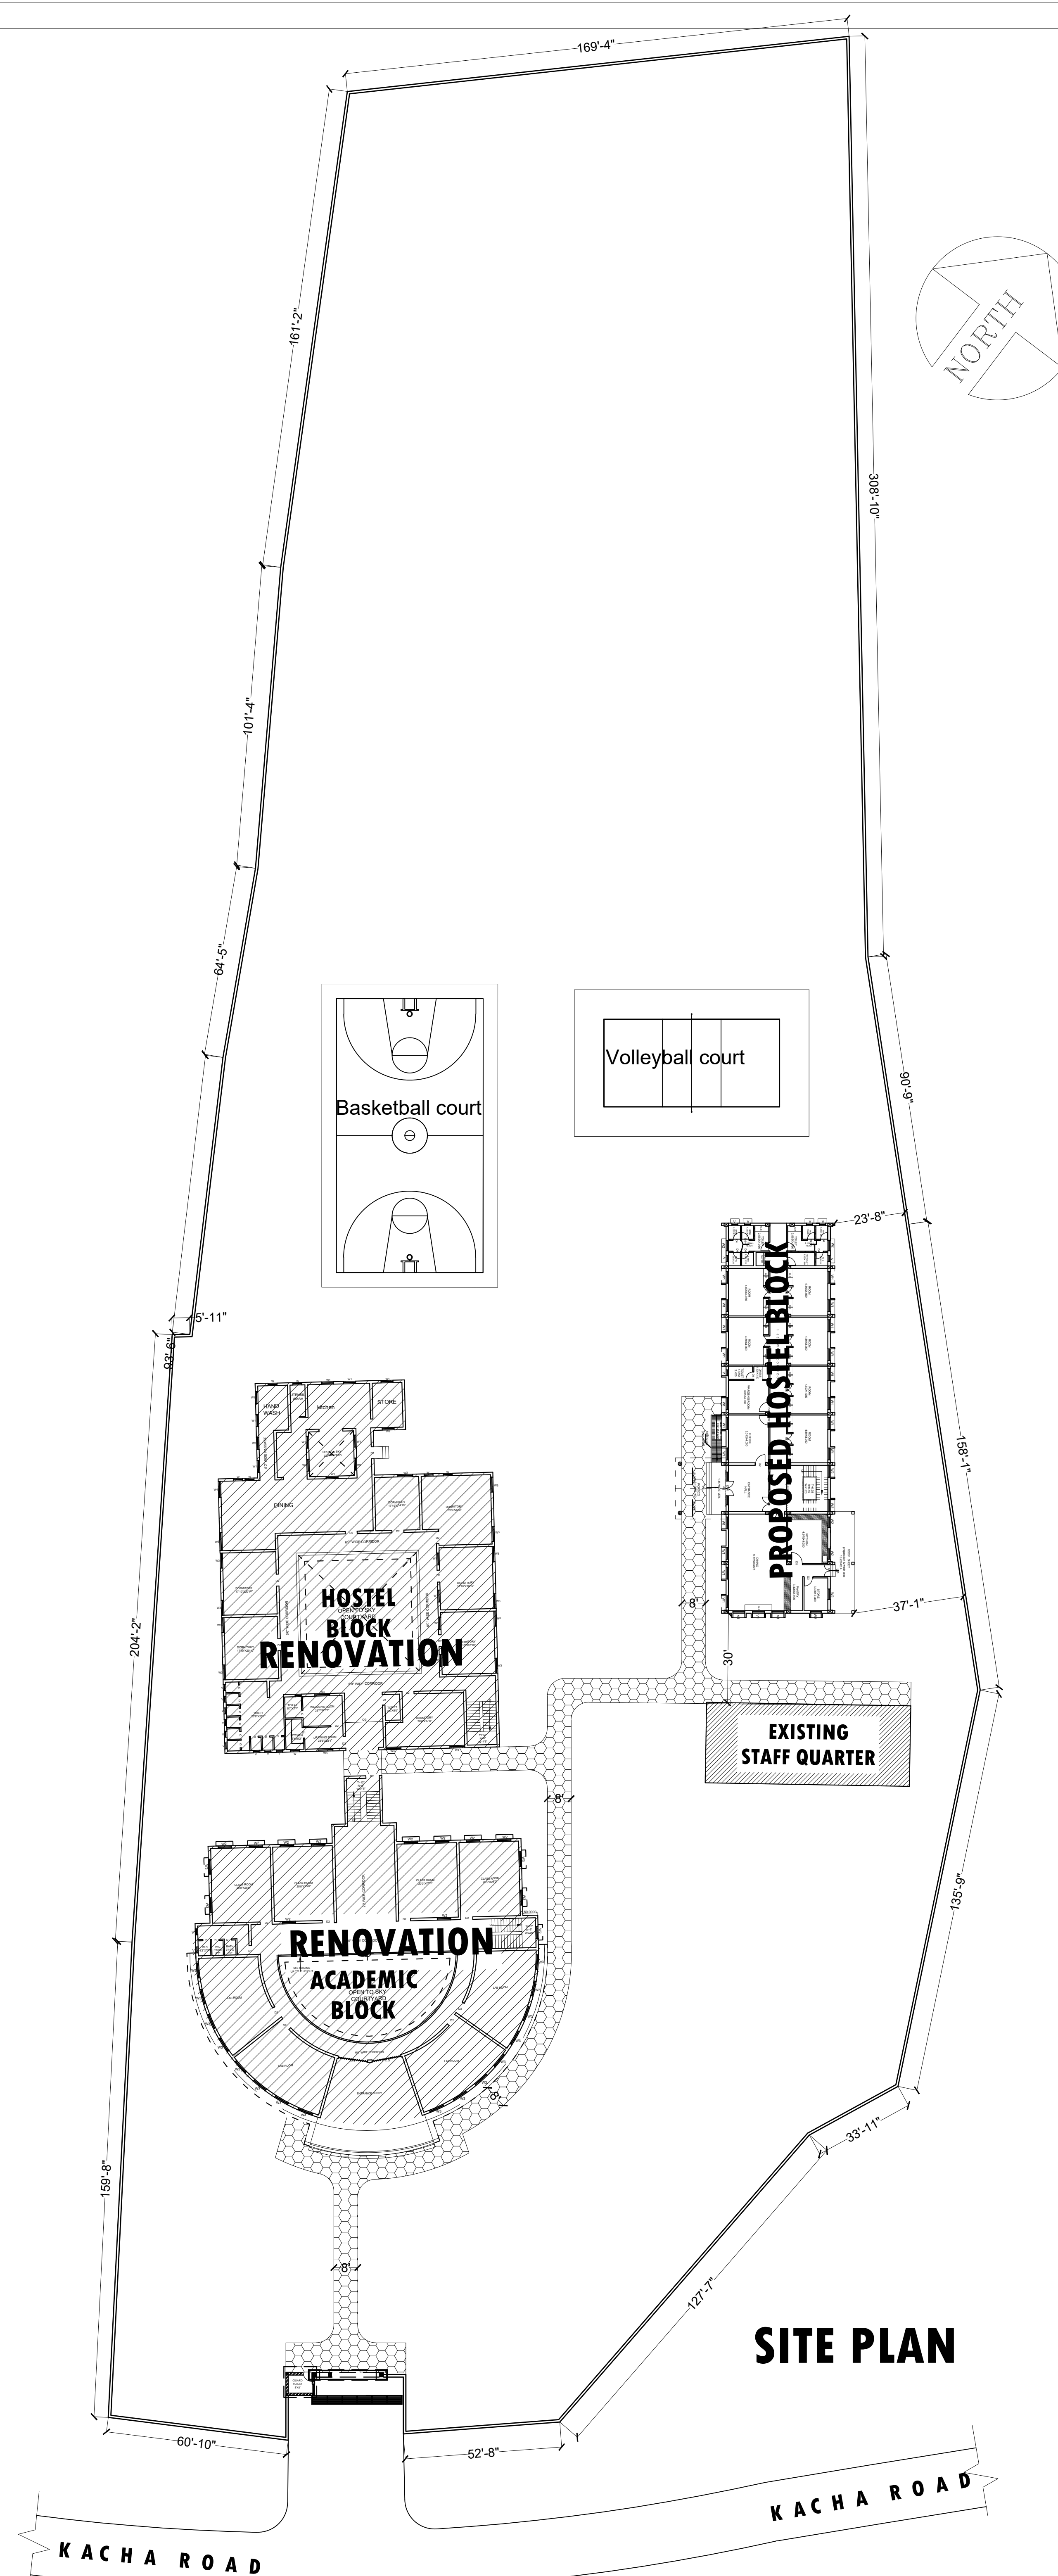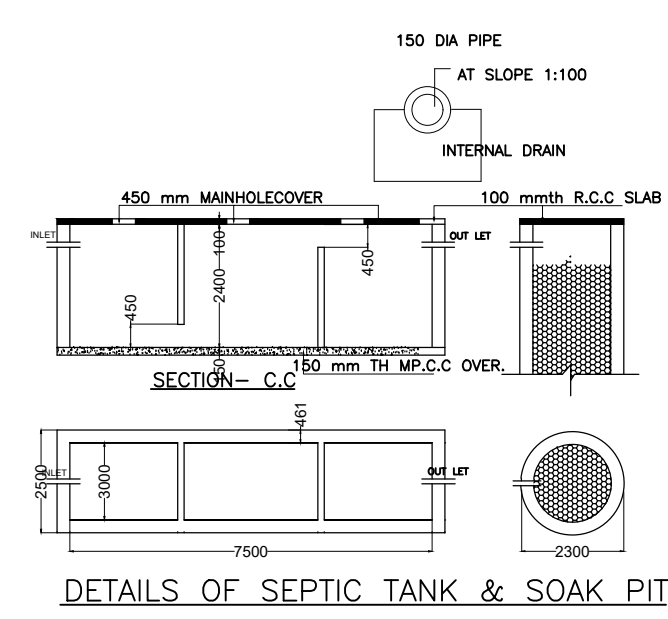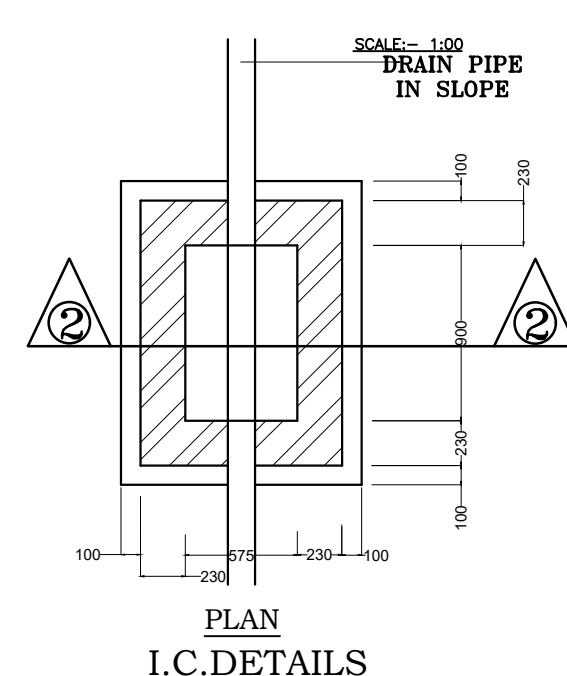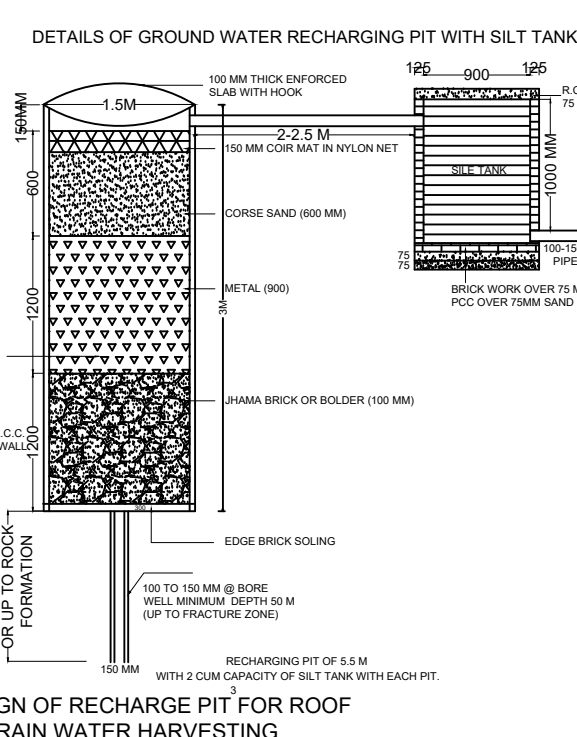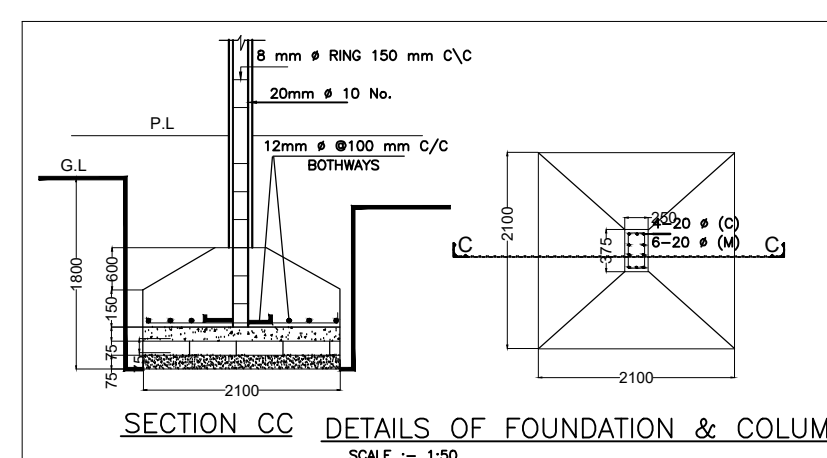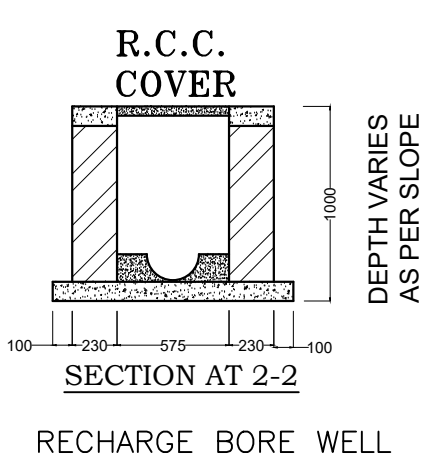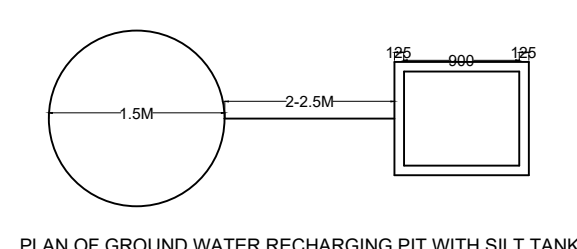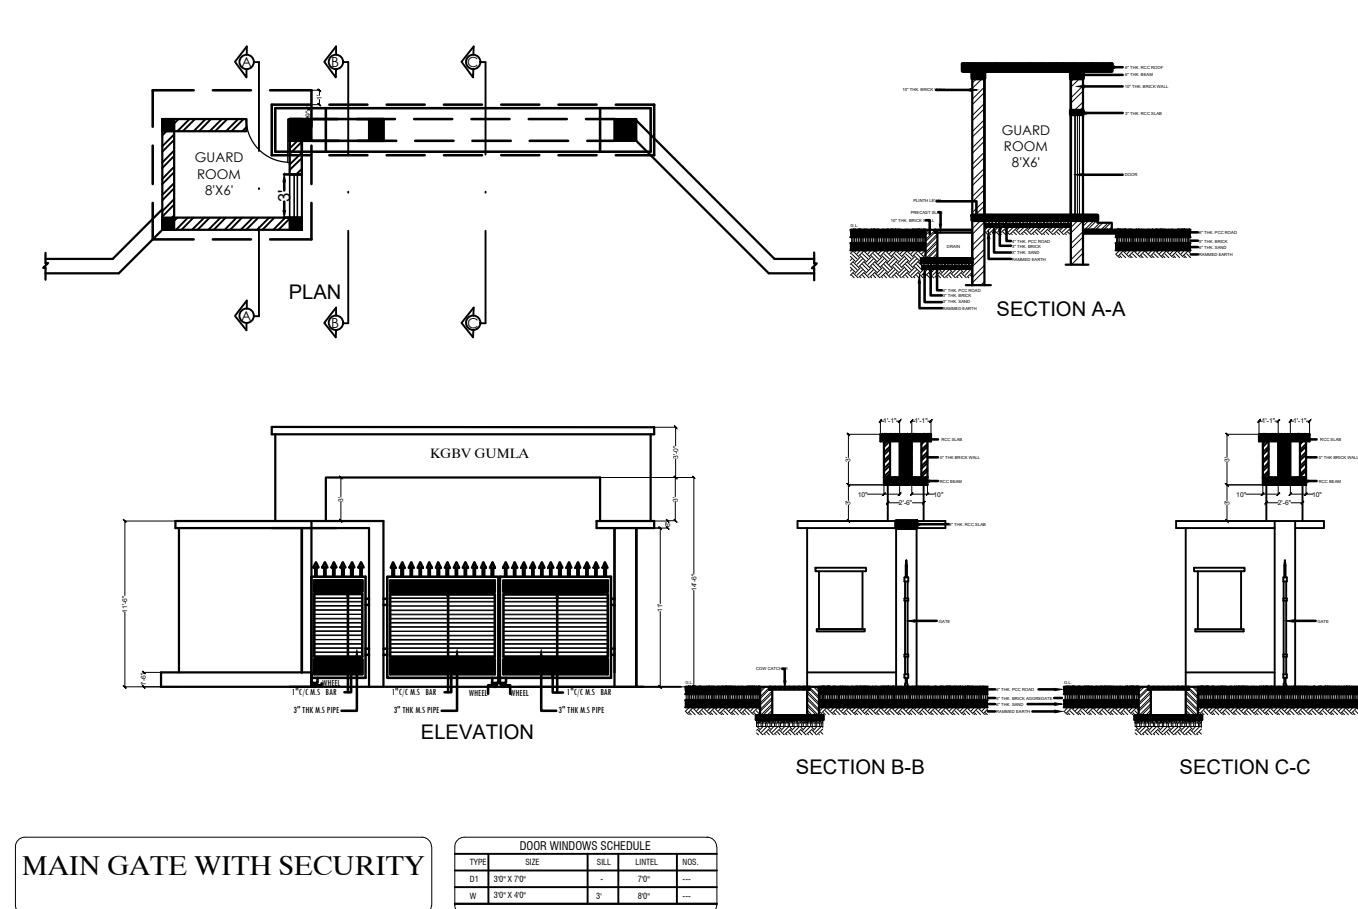

CLIENT :	JEPC	
PROJ.TITLE :	KGBV LOHARDAGA	
AT MAUJA - KHATA NO.- WARD NO.-	PLOT NO.- THANA NO.- DIST- LOHARDAGA, JHARKHAND.	
AREA CALCULATION		
PLOT AREA =176257 SQFT (4 ACRES)		
<u>TOTAL BUILT UP AREA OF EXTENSION ACADEMIC & HOSTEL BLOCK</u>	<u>AREA- 46497 SQ.FT</u>	
<u>TOTAL BUILT UP AREA OF PROPOSED 100 BEDDED HOSTEL</u>	<u>AREA-13497 SQ.FT</u>	
<u>TOTAL BUILT UP AREA OF EXISTING STAFF QUARTER</u>	<u>AREA- 4980 SQ.FT</u>	
<u>TOTAL BUILT UP AREA OF MAIN GATE</u>	<u>AREA- 197 SQ.FT</u>	
TOTAL BUILT UP AREA- 65171 SQ.FT		